

Town of Barnstable
Department of Public Works
2020 Oyster Harbors Bridge Rehabilitation Project
Pre Bid Meeting
September 22, 2020 @ 1:00

AGENDA

Introduction

Project Requirements

Project Documents

Project Schedule

Description of the Work

Bid Items

816.81 through 860.112 - Traffic Control Items
901.01 - Remover & Replace Concrete Deck
960.01 - Remove & Replace Stringers
960.03 - Replace Access Platform Railing
960.04 - Replacement of Bridge Joints at Abutments
960.05 - Tender House Column Repairs
999.002 - Police Details

Alternate Bid Items

Add Alternative 1 – 816.81 through 859. Traffic Control Items
901.01 Remover & Replace Concrete Deck
960.01 Remove & Replace Stringers

Add Alternative 2 - 960.02 Replace Ship Ladder, Platforms & Railings

Working in the Chanel

Bridge Operations


Contractor Questions

INVITATION FOR BID PROJECT MANUAL

TOWN OF BARNSTABLE

DEPARTMENT OF PUBLIC WORKS

2020 OYSTER HARBORS BRIDGE REHABILITATION PROJECT

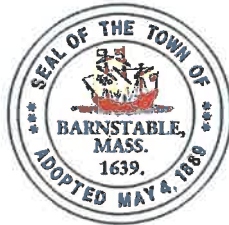

CONSULTING ENGINEER: STV

**DATE ISSUED:
SEPTEMBER 9, 2020**

Bids due: October 1, 2020 No Later Than 2:00 pm

Virtual Bid Opening Via ZOOM: Join Zoom Meeting: <https://zoom.us/j/99323355842>,
Meeting ID: 993 2335 5842, 888 475 4499 US Toll-free, Meeting ID: 993 2335 5842

Key Contact: Amber Patterson, Acting Chief Procurement Officer
Amber.patterson@town.barnstable.ma.us, (508) 737-3280

Pre-Bid Meeting Date: September 22, 2020 at 1:00 pm
Department of Public Works
382 Falmouth Road (MUST WEAR MASK)
Hyannis, MA 02601

Last date to submit questions: 9/24/20 at 12:00 PM

All potential bidders are required to be registered on the Town of Barnstable Bid & RFP System at www.townofbarnstable.us. This document and any addenda thereto are issued electronically only. It is the responsibility of every bidder who receives this bid document and all associated documents to check the Town of Barnstable Bid & RFP System for any addenda or modification to this solicitation, if they intend to respond. The Town of Barnstable accepts no liability to provide accommodation to bidders who submit a response based upon an out of date solicitation document or documents obtained from a source other than the Town. Bidders may not alter (manually or electronically) the bid language or any bid documents. Unauthorized modifications to the body of the bid, specifications, terms or conditions, or which change the intent of this bid are prohibited and may disqualify a response.

Project Requirements


Project Documents

Project Schedule

Project Issued	September 9, 2020
Pre Bid Meeting	September 22, 2020 @ 1:00 pm
Site Visit	September 22, 2020 (after pre bid meeting)
Questions	September 24, 2020 @ 12:00 pm (noon)
Bid Opening	October 1, 2020 no later than 2:00 pm
Work Limits	November 1, 2020 through May 1, 2021

901.01 - Remove & Replace Concrete Deck (Includes HMA)

960.01 - Remove & Replace Stringers (Includes Temporary Support)

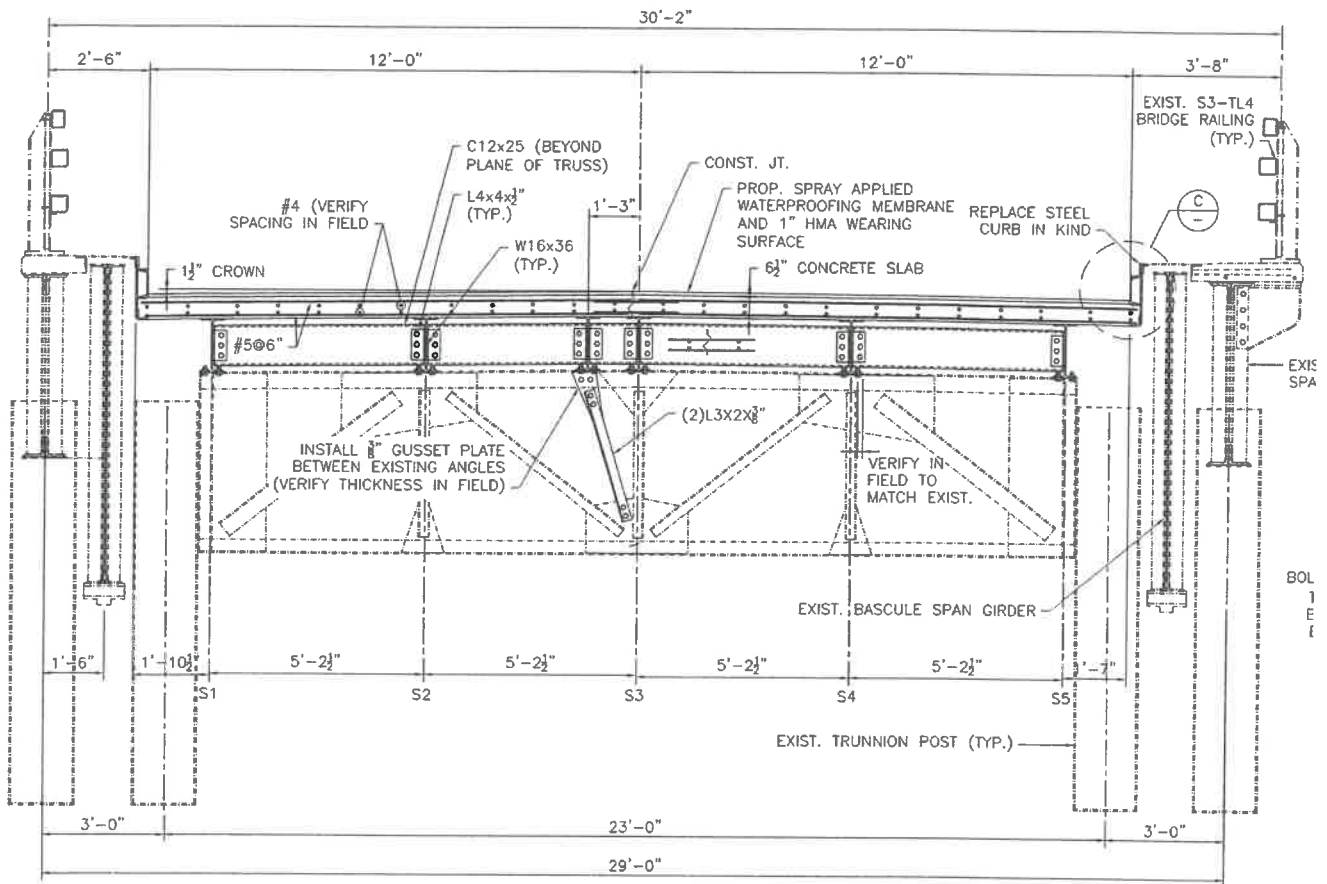


FIXED SPAN 3 - REPAIR SECTION AT FB6 TRUSS (LOOKING WEST)

SCALE: 1/4" = 1'-0"





960.03 - Replace Access Platform Railing

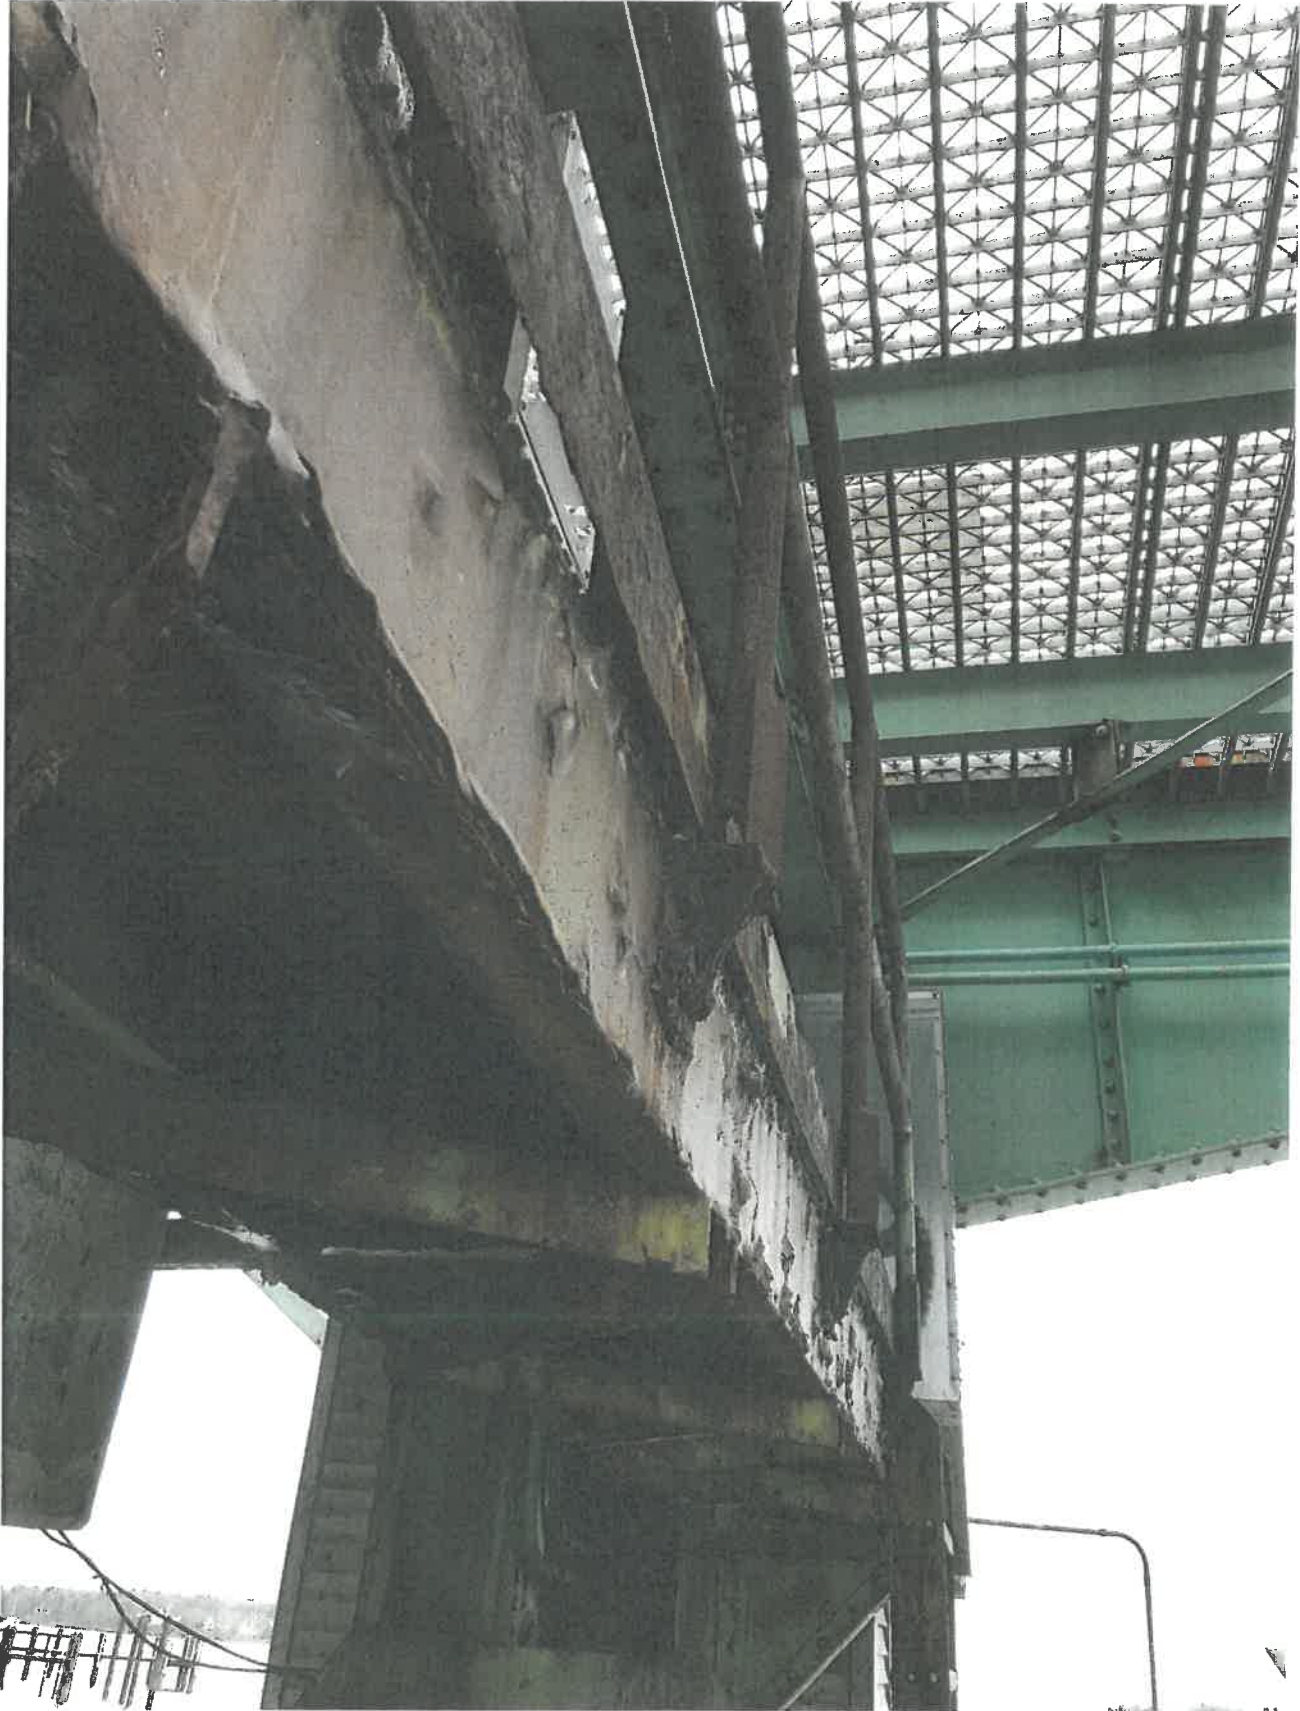


960.04 - Replacement of Bridge Joints at Abutments




960.05 - Tender House Column Repairs




960.02 Replace Ship Ladder, Platforms & Railings

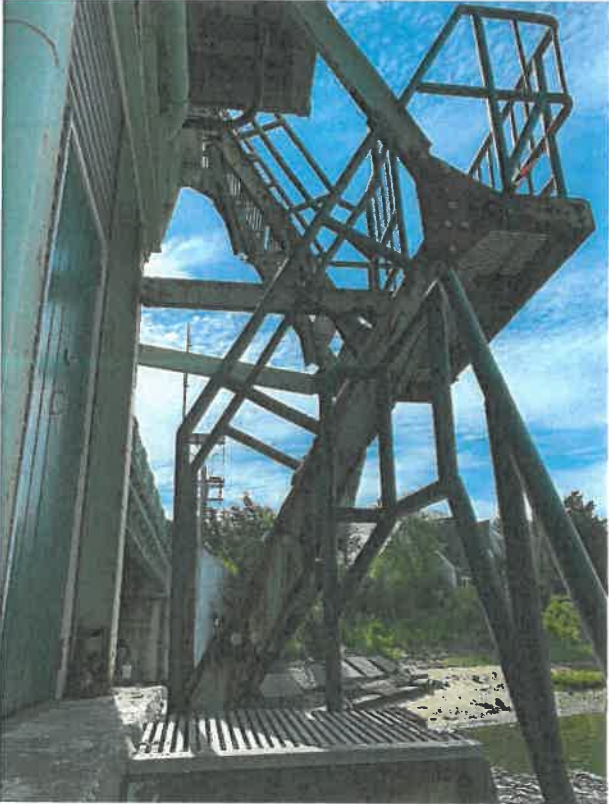

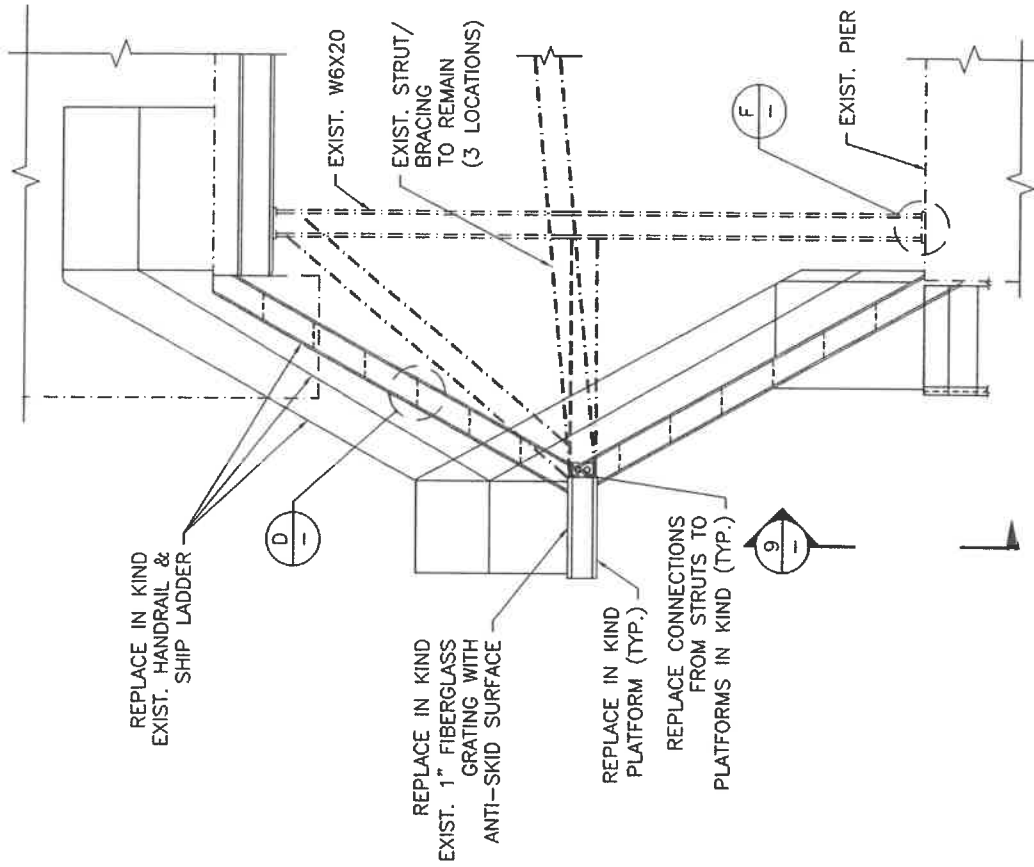

ELEVATION

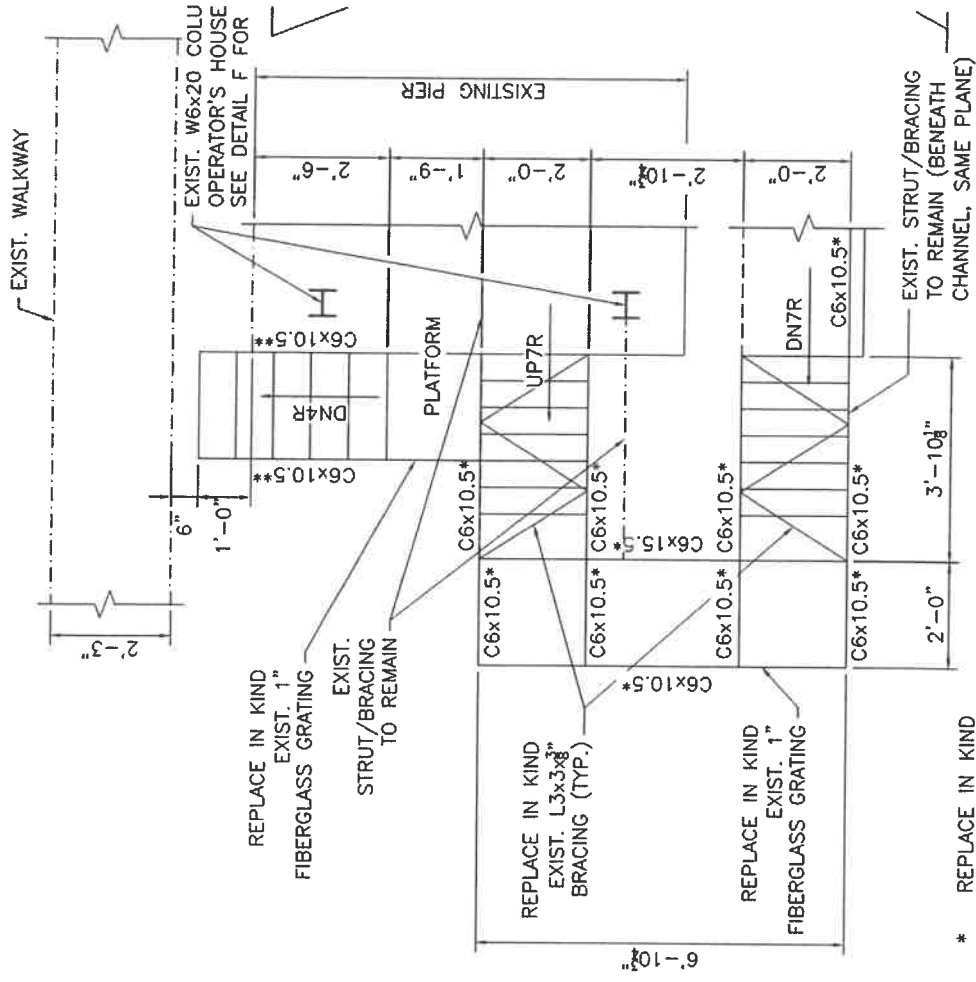

PLAN

- * REPLACE IN KIND
- ** EXTEND LENGTH AND ADJUST SLOPE AS NECESSARY

SHIP LADDER & PLATFORM

SCALE: 1/4" = 1'-0"